



Legend

- Replace Distribution Pole
- Existing Distribution Pole
- New Distribution Pole
- Replace Distribution Pole and Guy Wire
- New Distribution Pole and New Guy Wire
- ▲ New Guy Wire
- New Transmission Pole
- Remove Transmission Pole
- + Proposed Manhole
- ▲ Proposed Pad Mounted Switchgear
- Pole Replacements
- New UG Feeder
- - - New UG Cable (Underground Dip)
- Existing Miller Place Substation
- Proposed Miller Place Substation Expansion

**FIGURE 1
LOCATION MAP
MILLER PLACE NEW UNDERGROUND
FEEDERS AND OVERHEAD C&R PROJECT**

Sources: ESRI Web Map Server, 2018; LIPA GIS Database

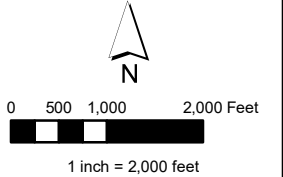

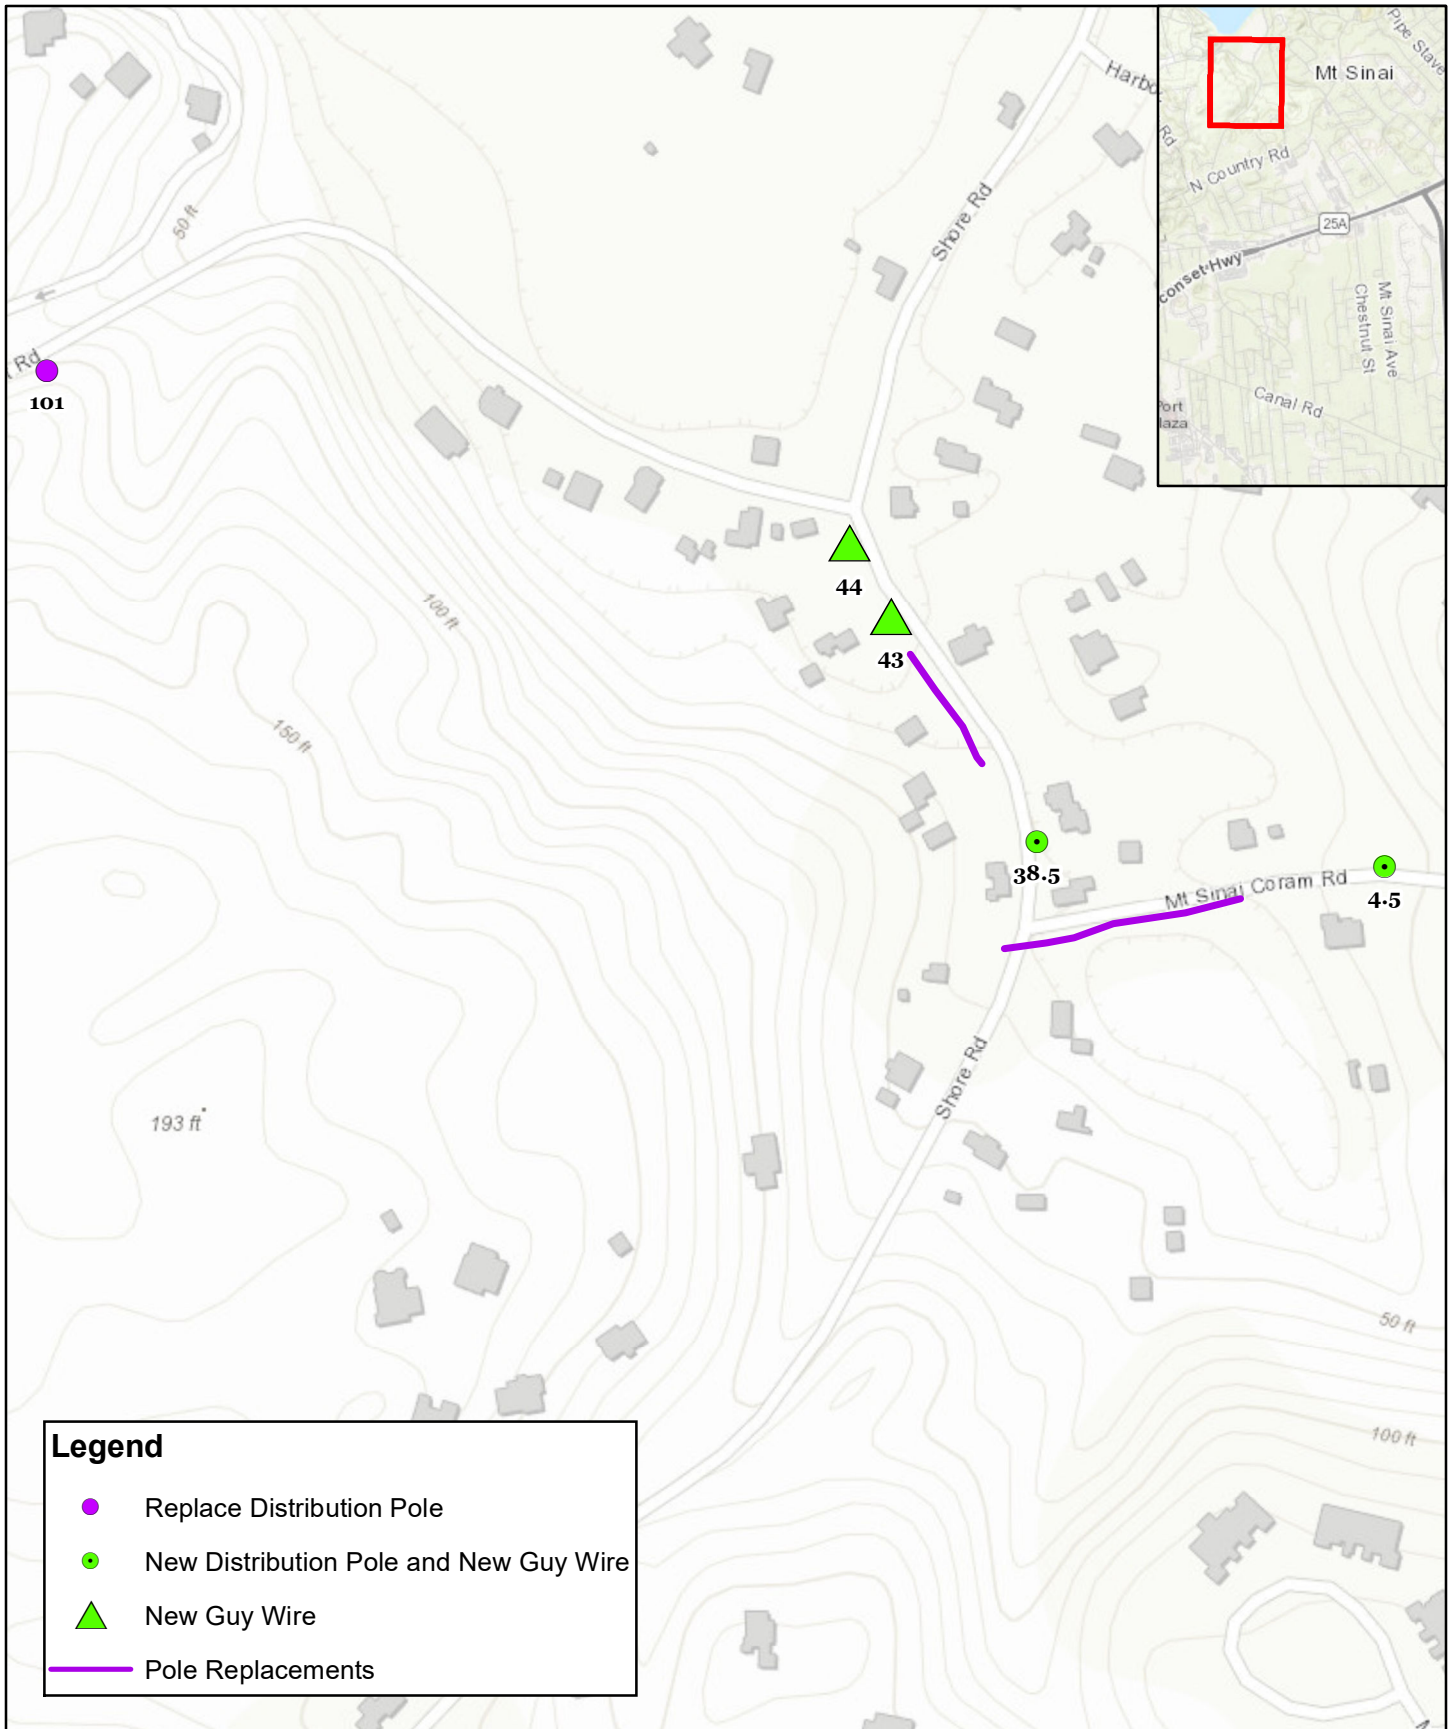


Legend


- Replace Distribution Pole
- New Distribution Pole and New Guy Wire
- ▲ New Guy Wire
- Pole Replacements





**FIGURE 2
AERIAL MAP
MILLER PLACE NEW UNDERGROUND
FEEDERS AND OVERHEAD C&R PROJECT**


Sources: ESRI Web Map Server, 2018; LIPA GIS Database

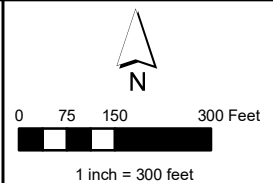

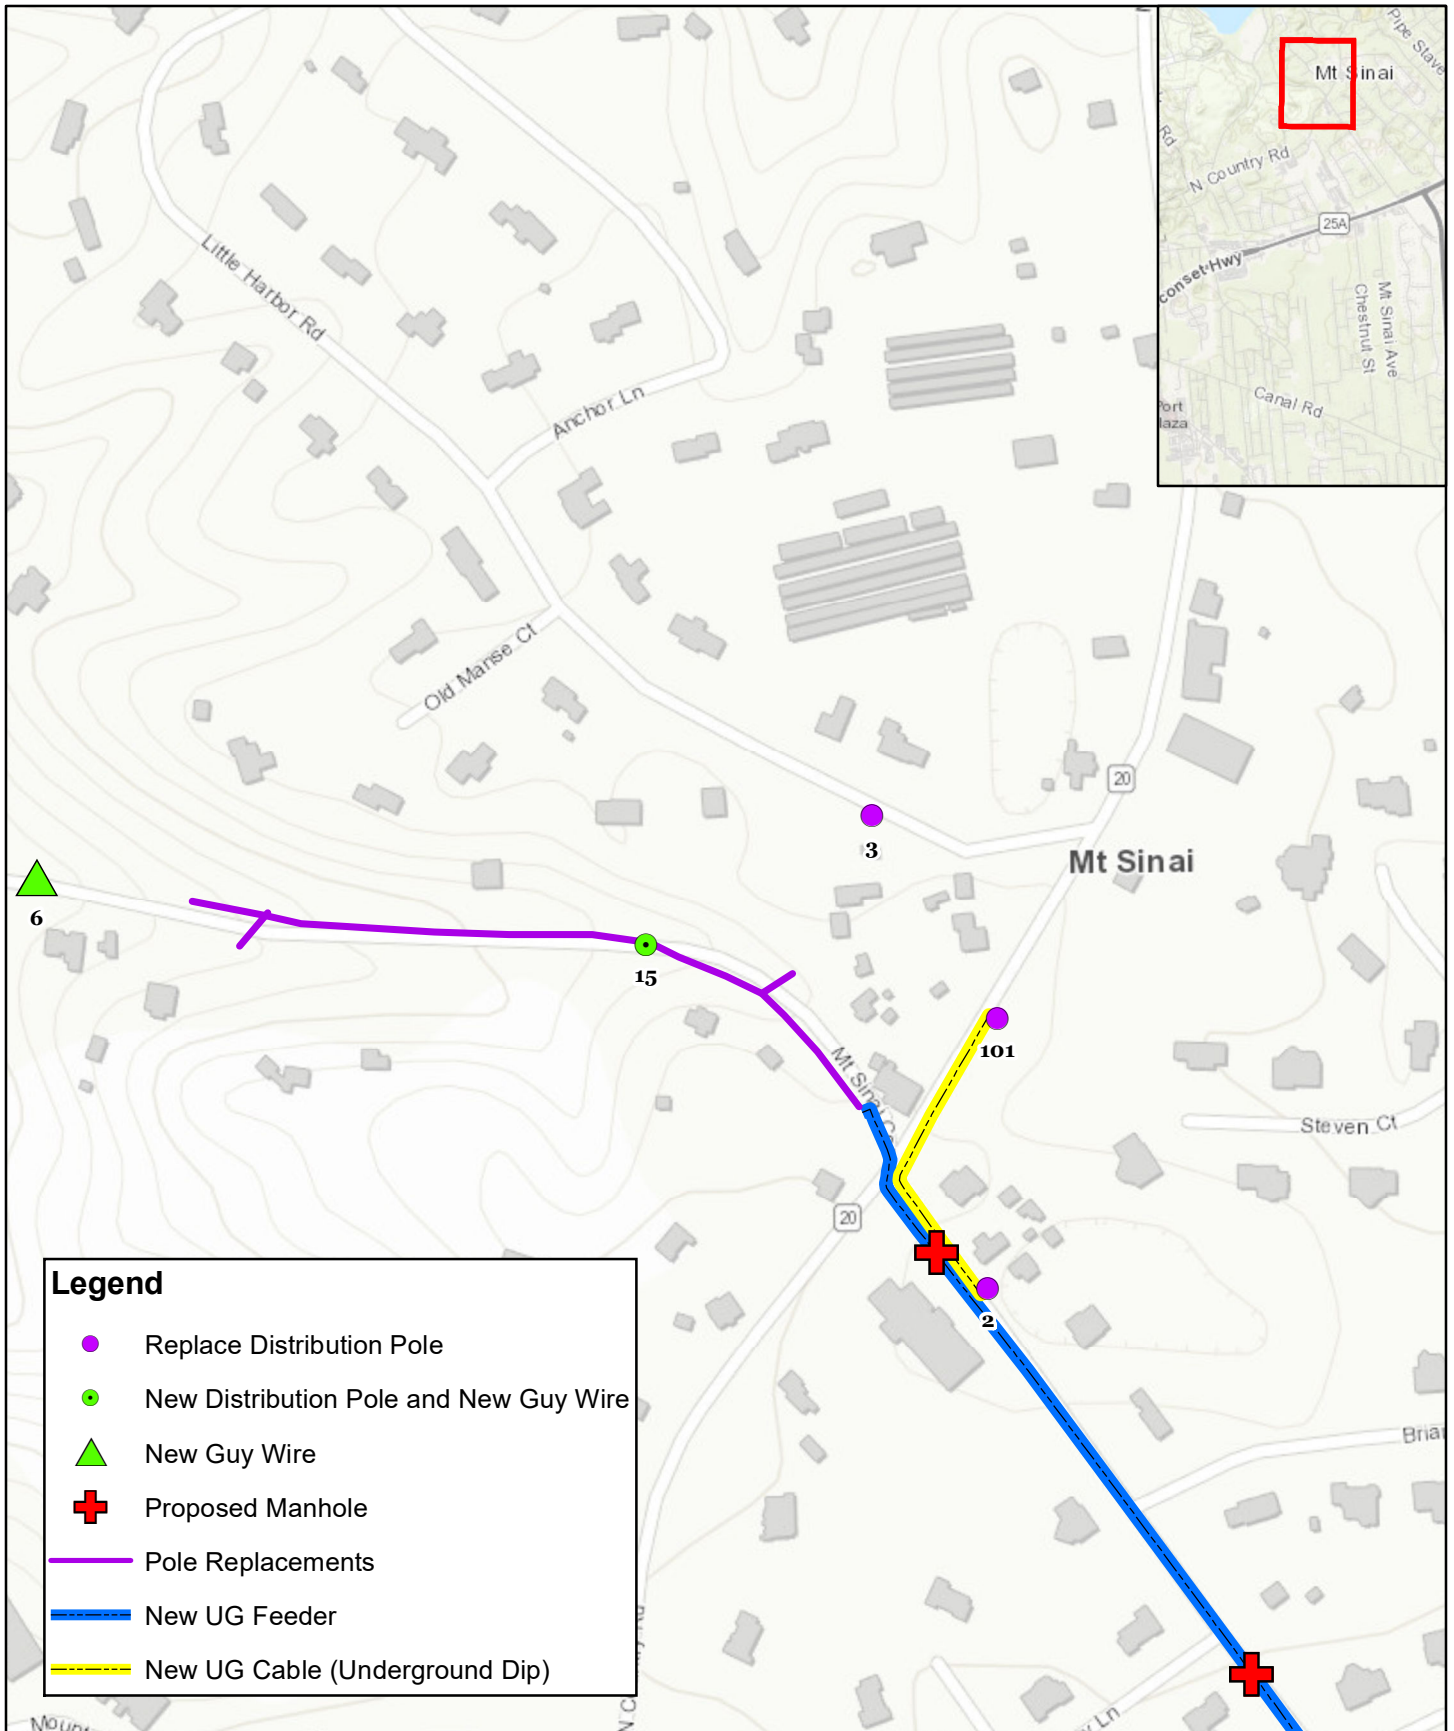

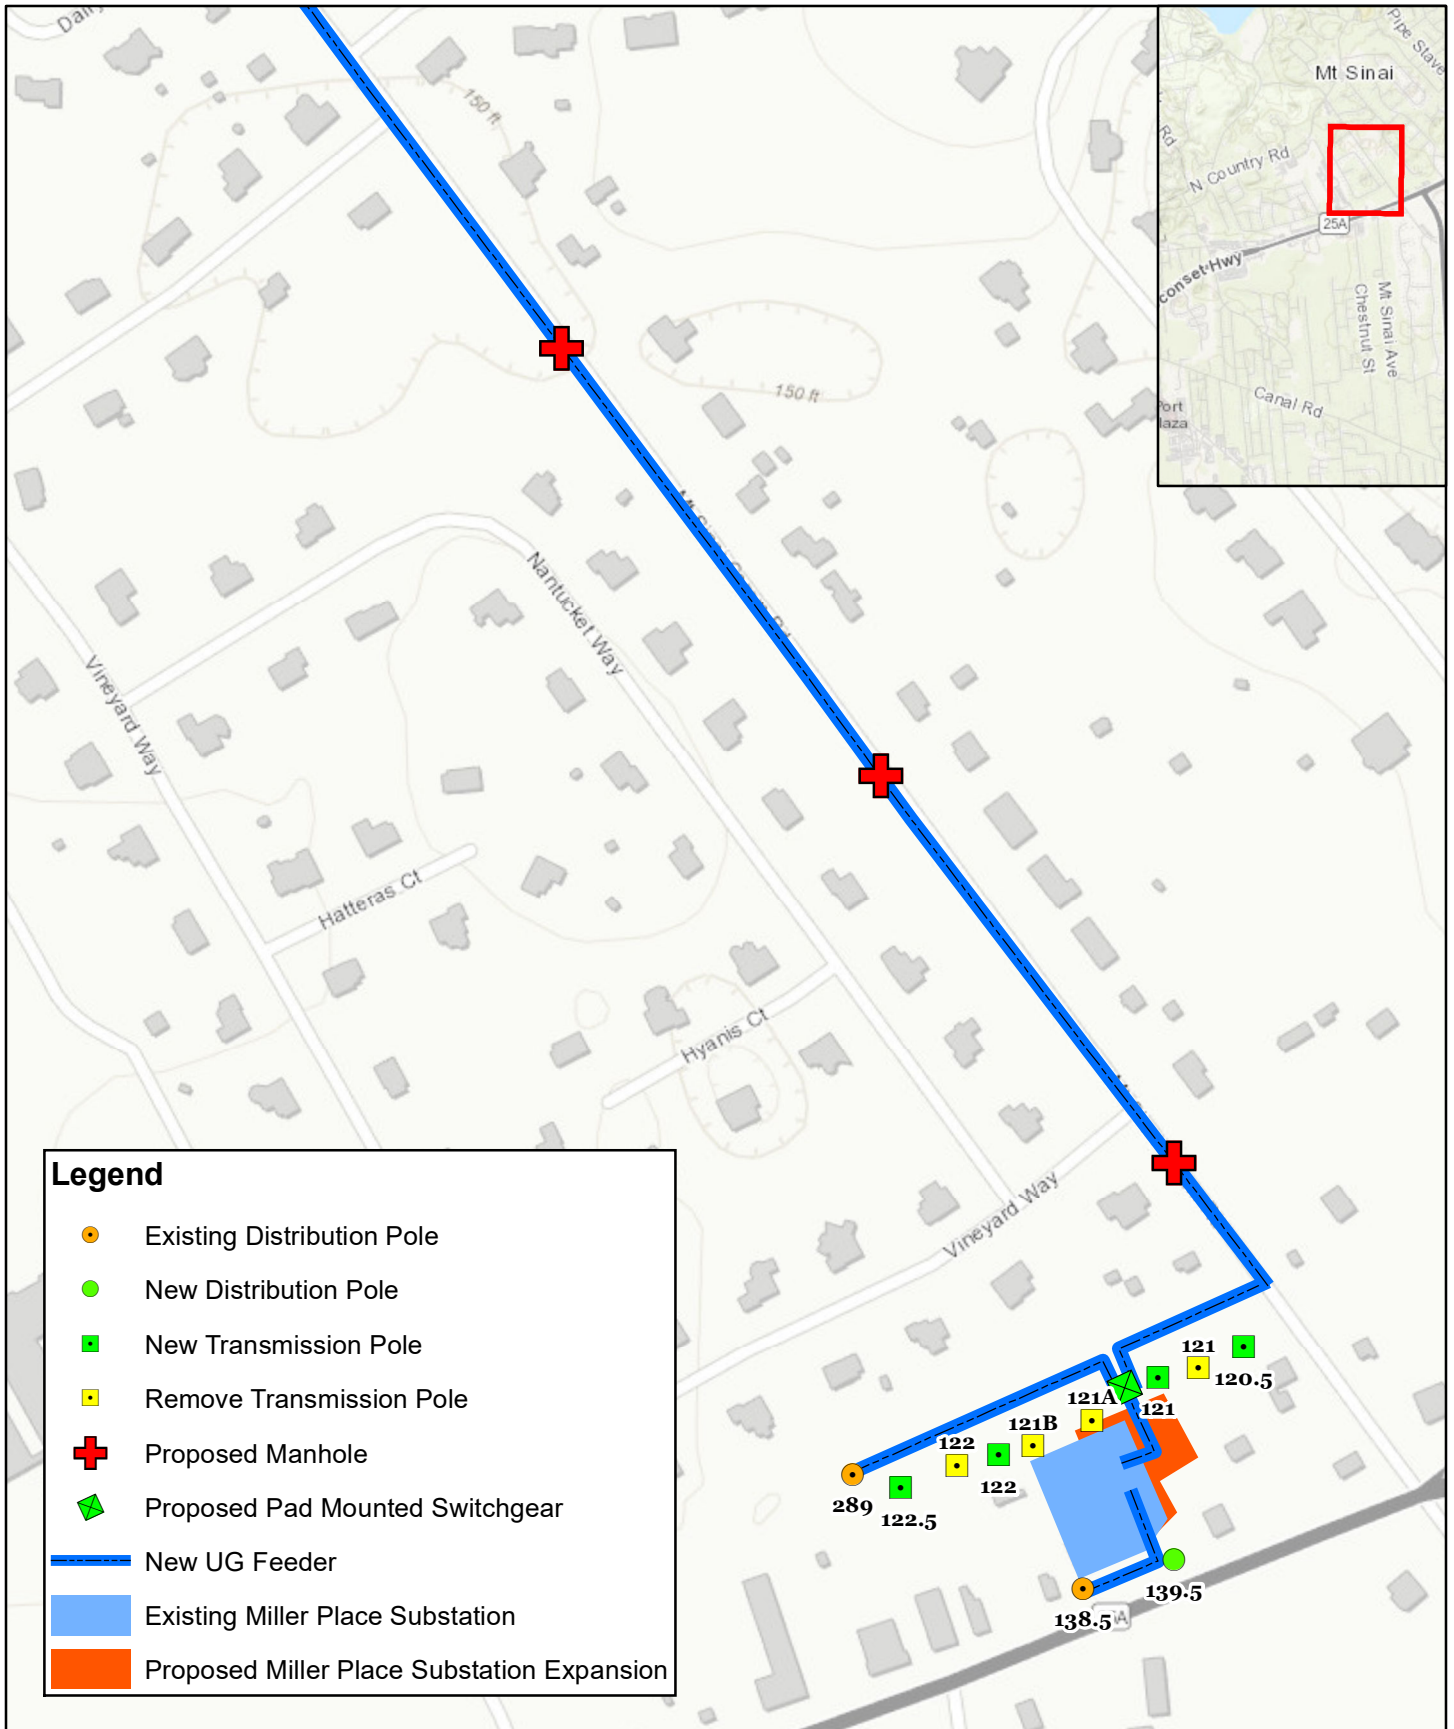

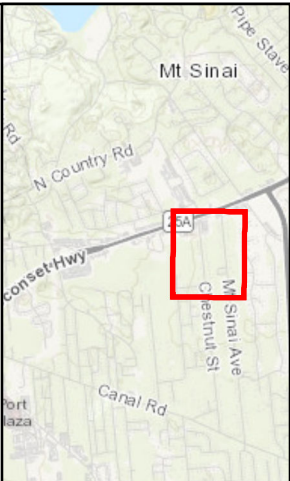

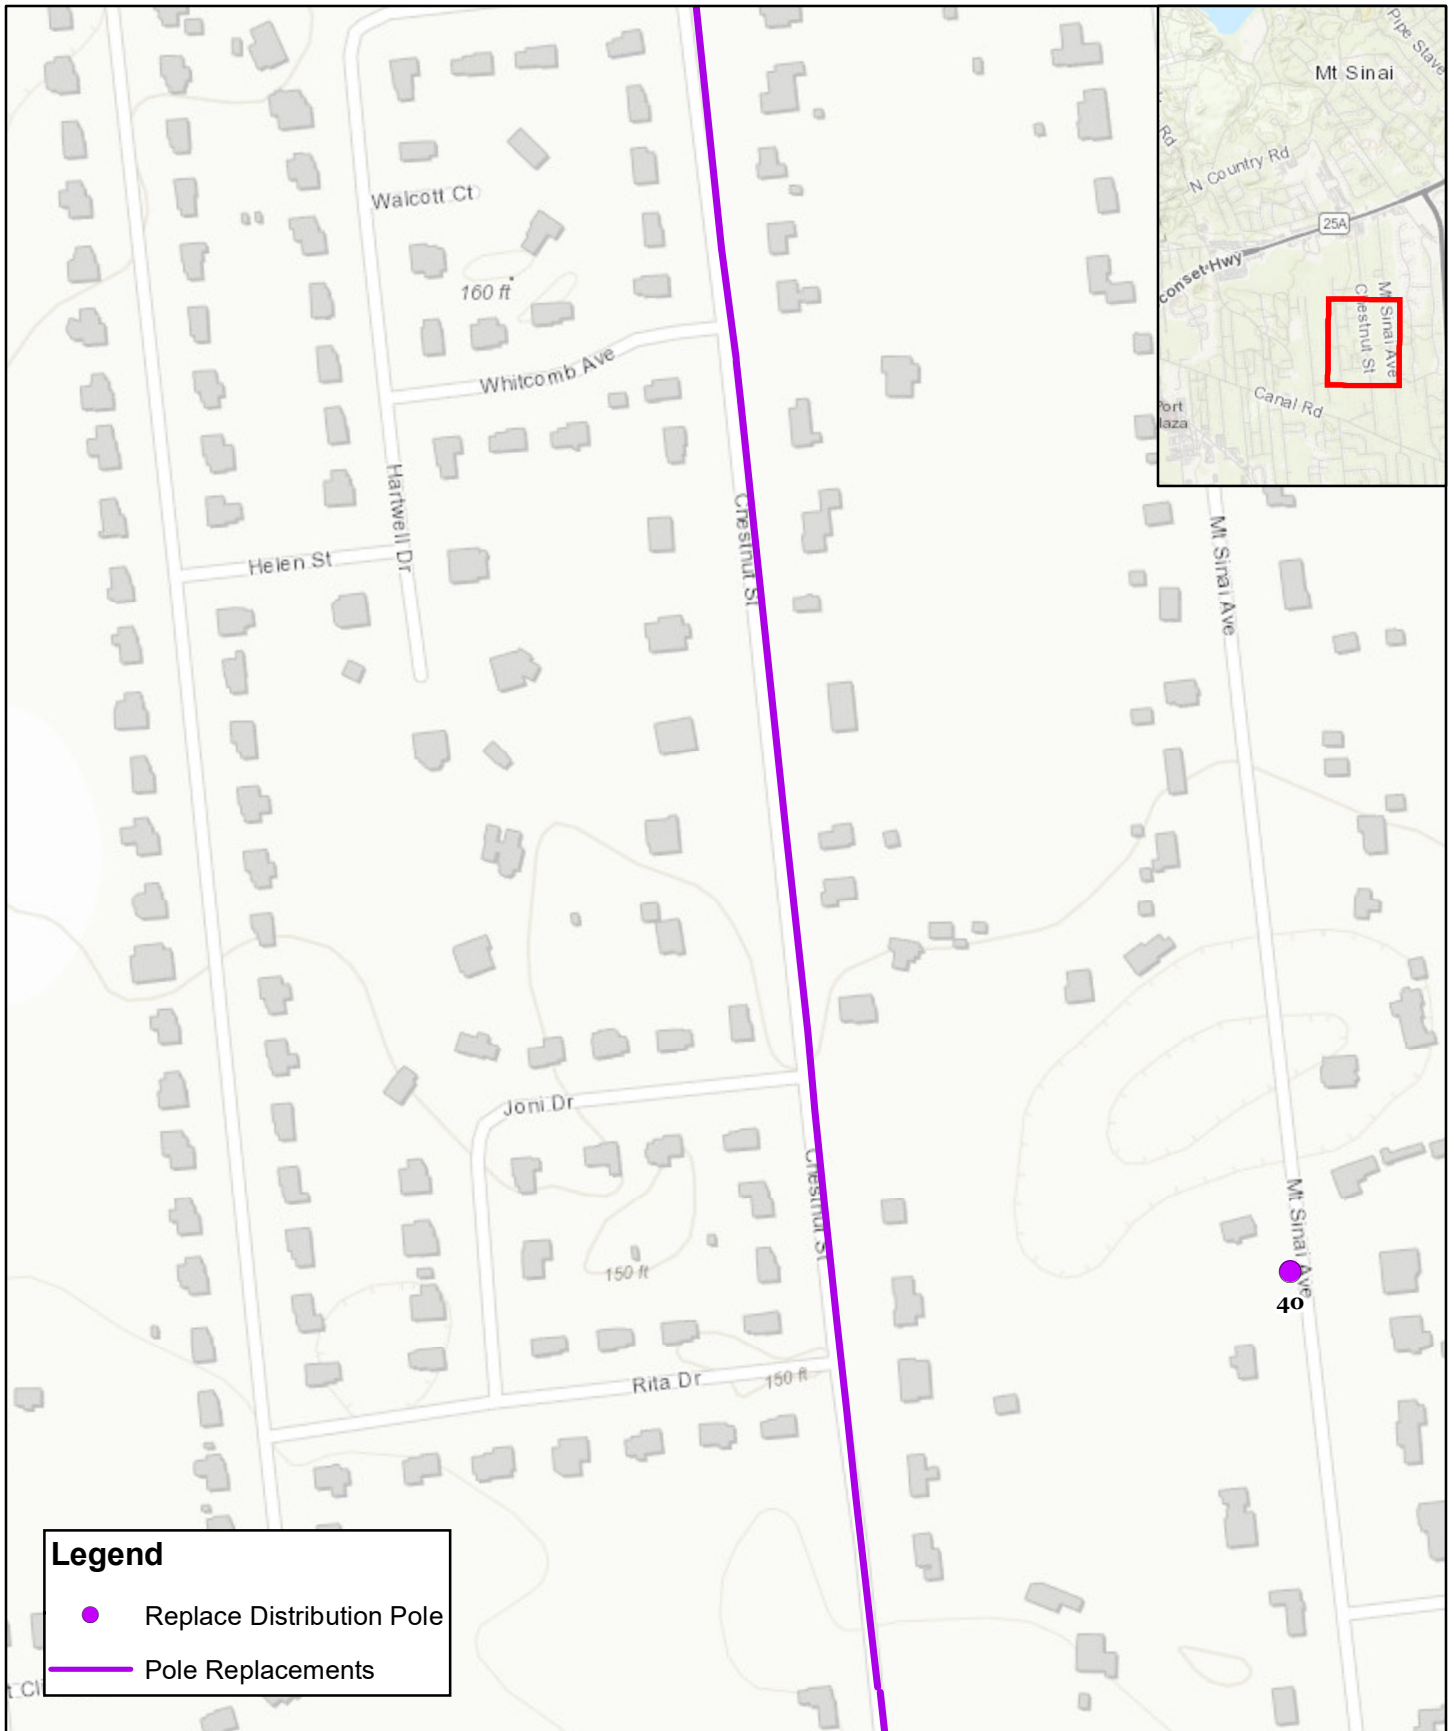



Legend

- Replace Distribution Pole
- Pole Replacements



FIGURE 6
AERIAL MAP
MILLER PLACE NEW UNDERGROUND
FEEDERS AND OVERHEAD C&R PROJECT
 Sources: ESRI Web Map Server, 2018; LIPA GIS Database

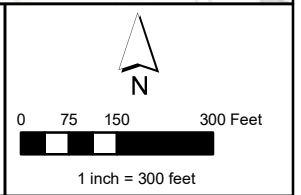

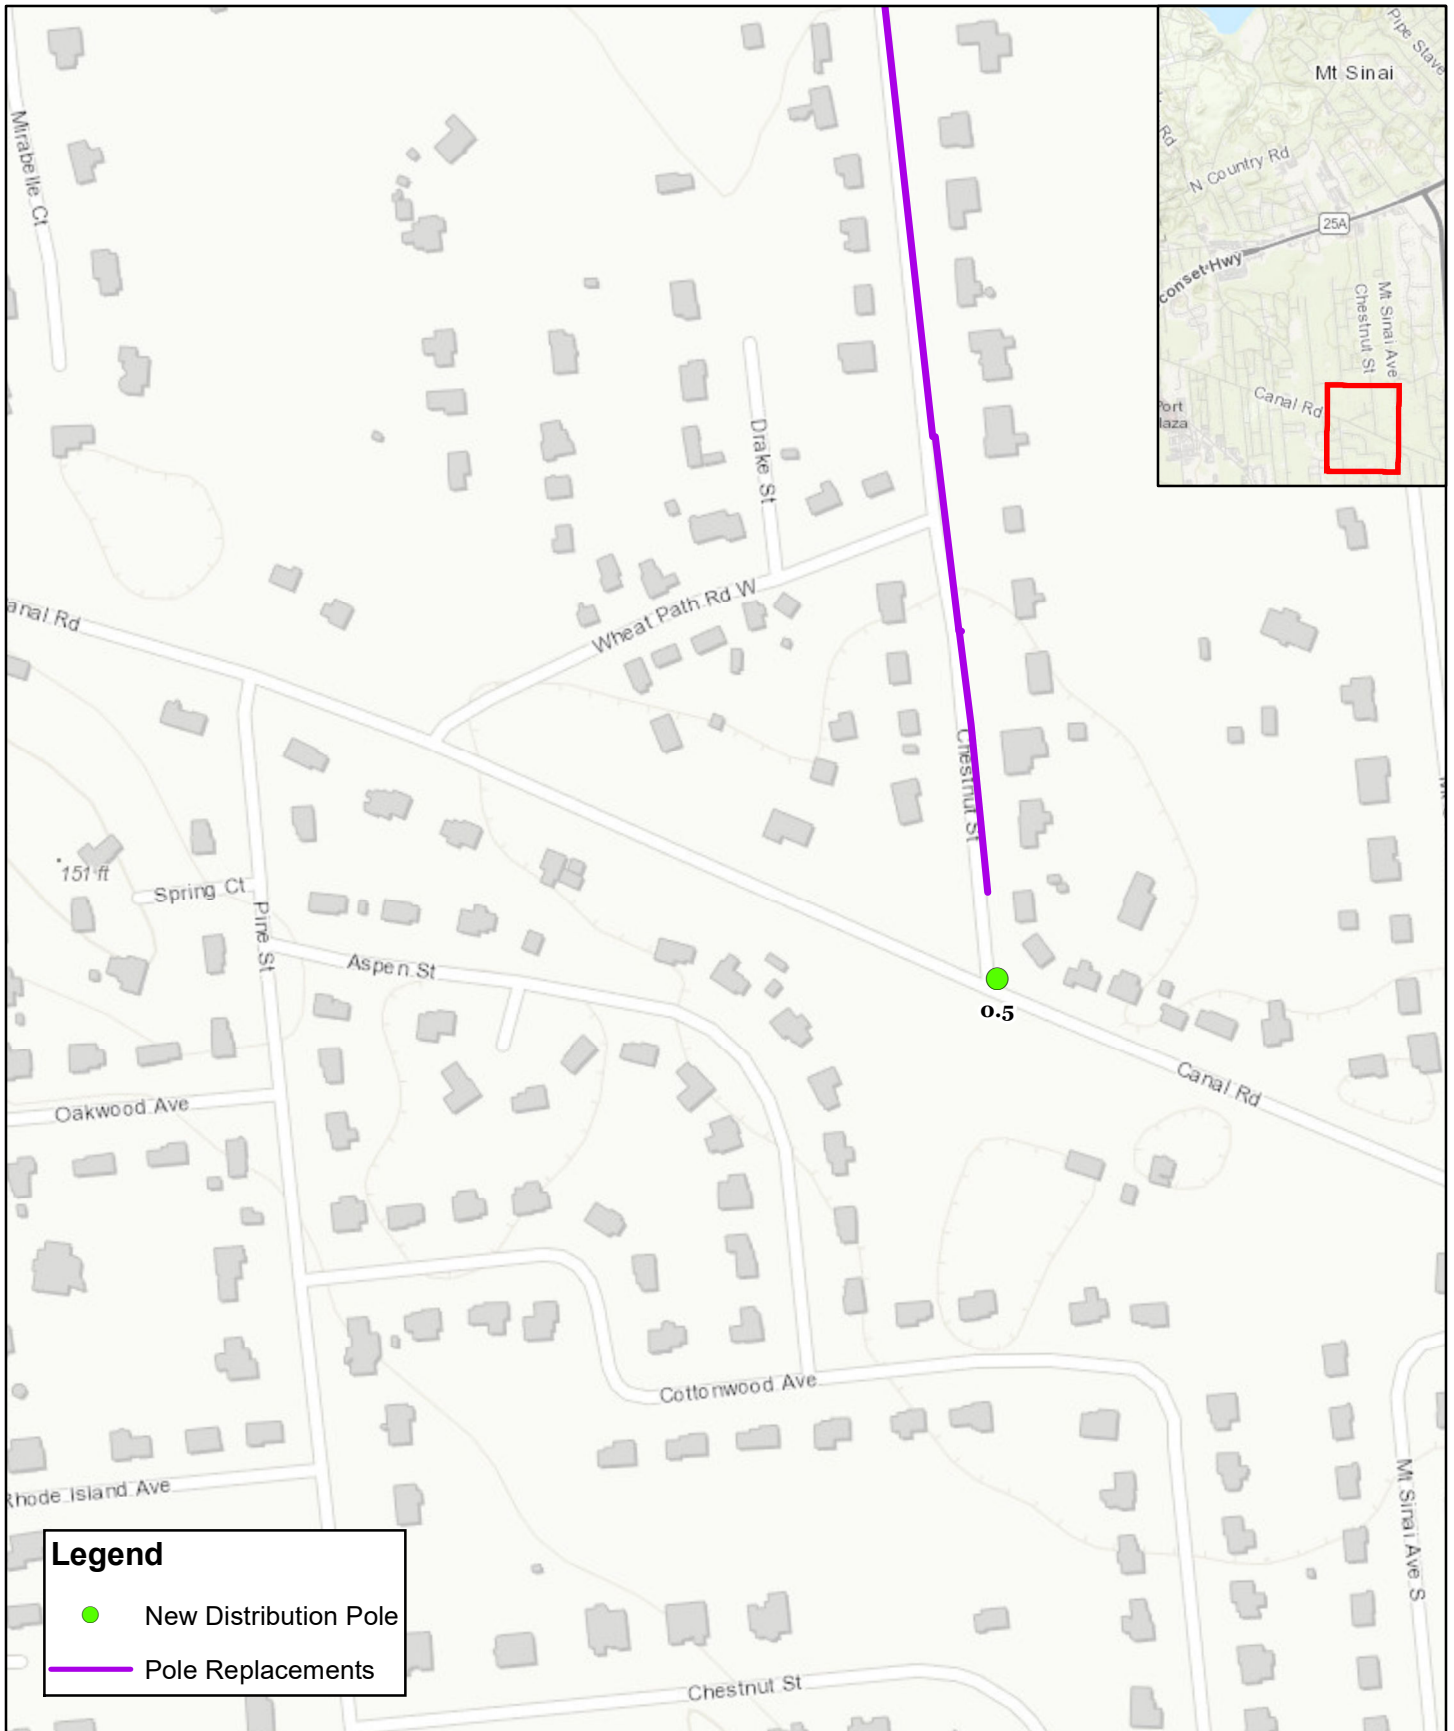


Legend

- New Distribution Pole
- Pole Replacements



**FIGURE 7
AERIAL MAP
MILLER PLACE NEW UNDERGROUND
FEEDERS AND OVERHEAD C&R PROJECT**

Sources: ESRI Web Map Server, 2018; LIPA GIS Database

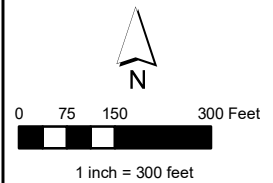

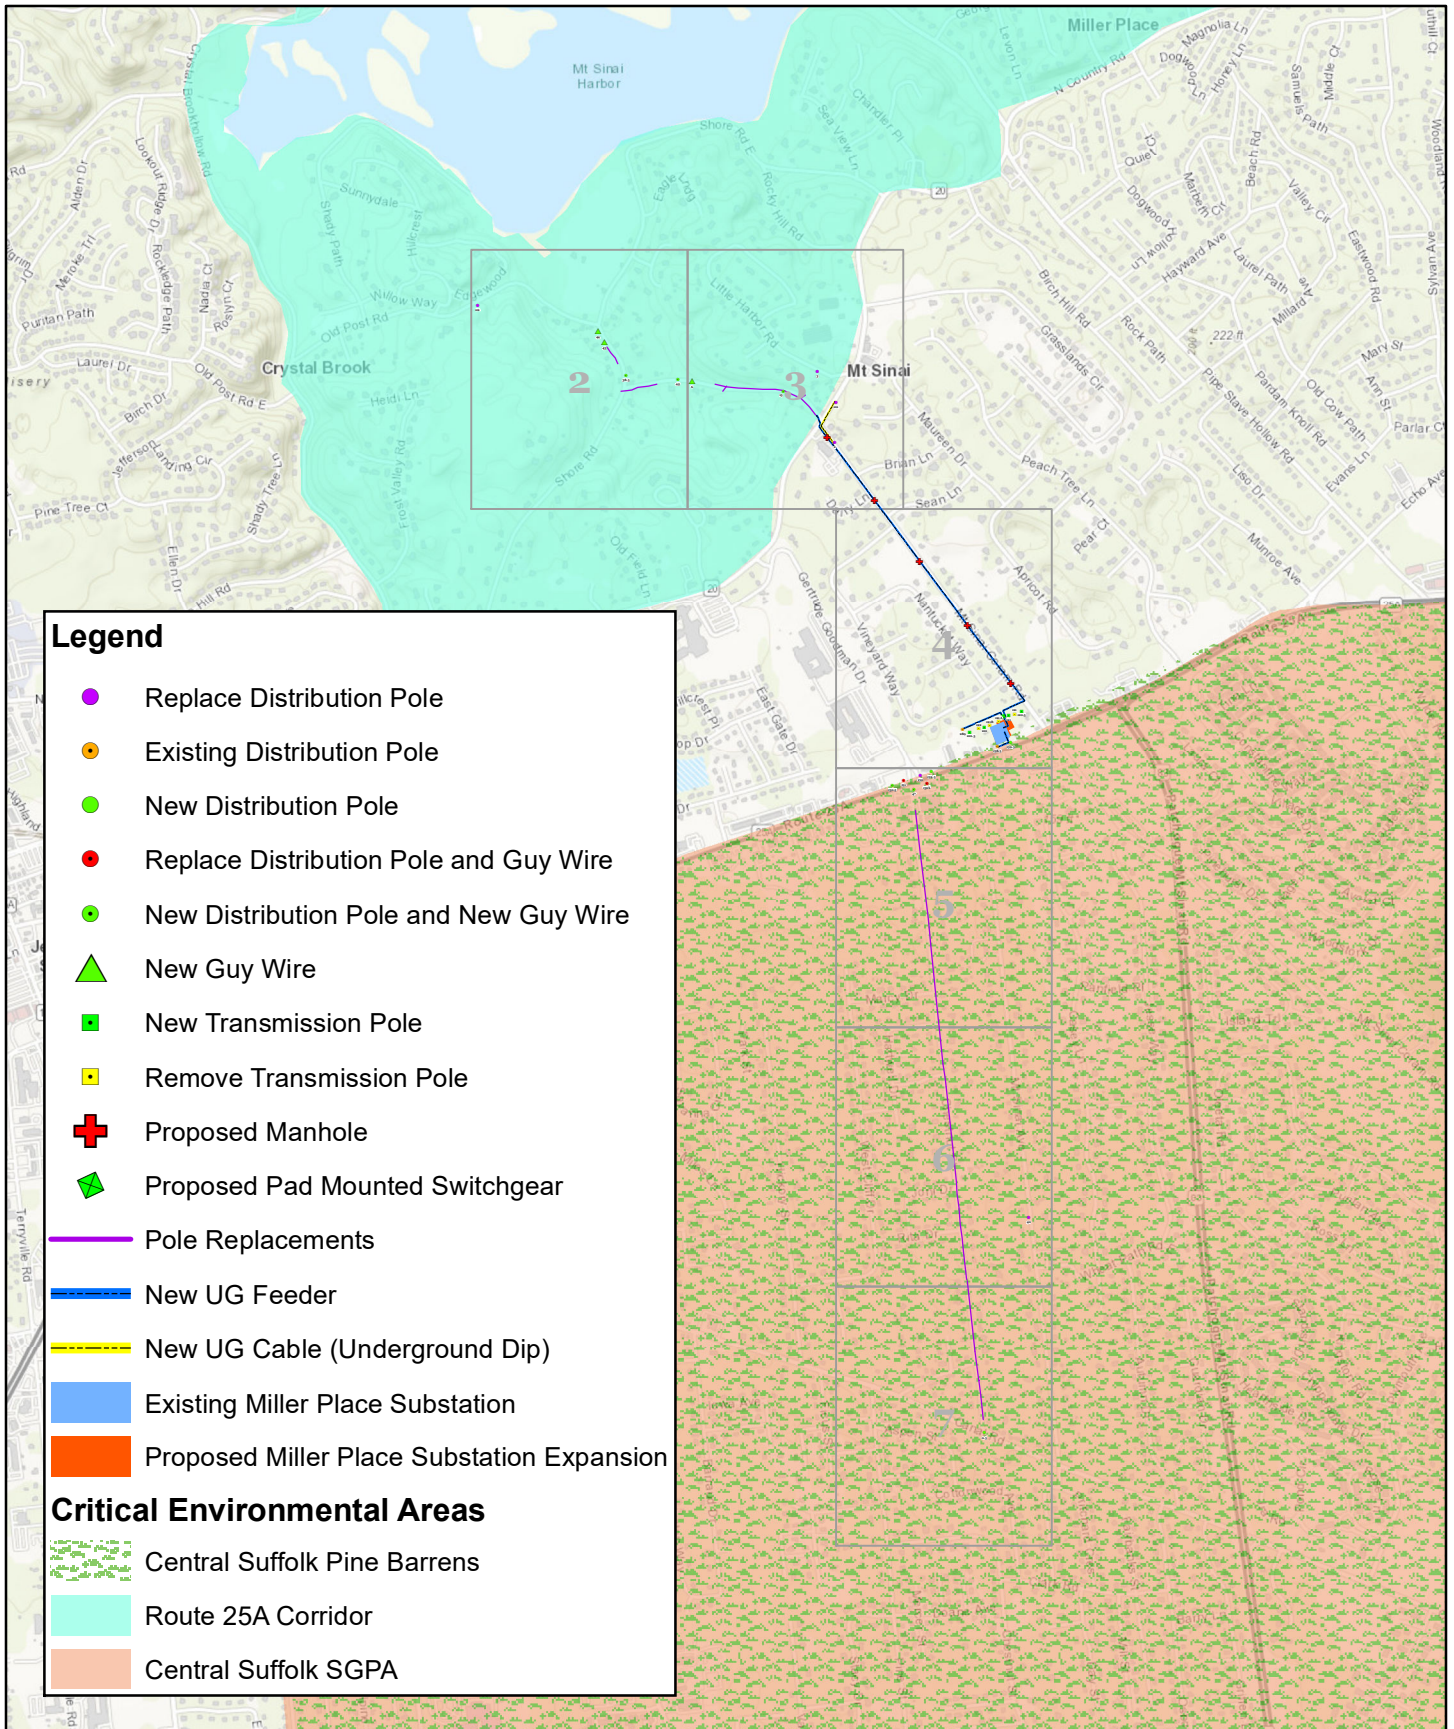
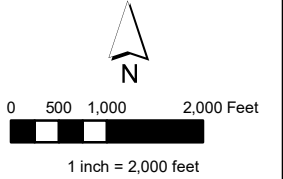


FIGURE 8
CRITICAL ENVIRONMENTAL AREAS MAP
MILLER PLACE NEW UNDERGROUND
FEEDERS AND OVERHEAD C&R PROJECT

Sources: ESRI Web Map Server, 2018; LIPA GIS Database



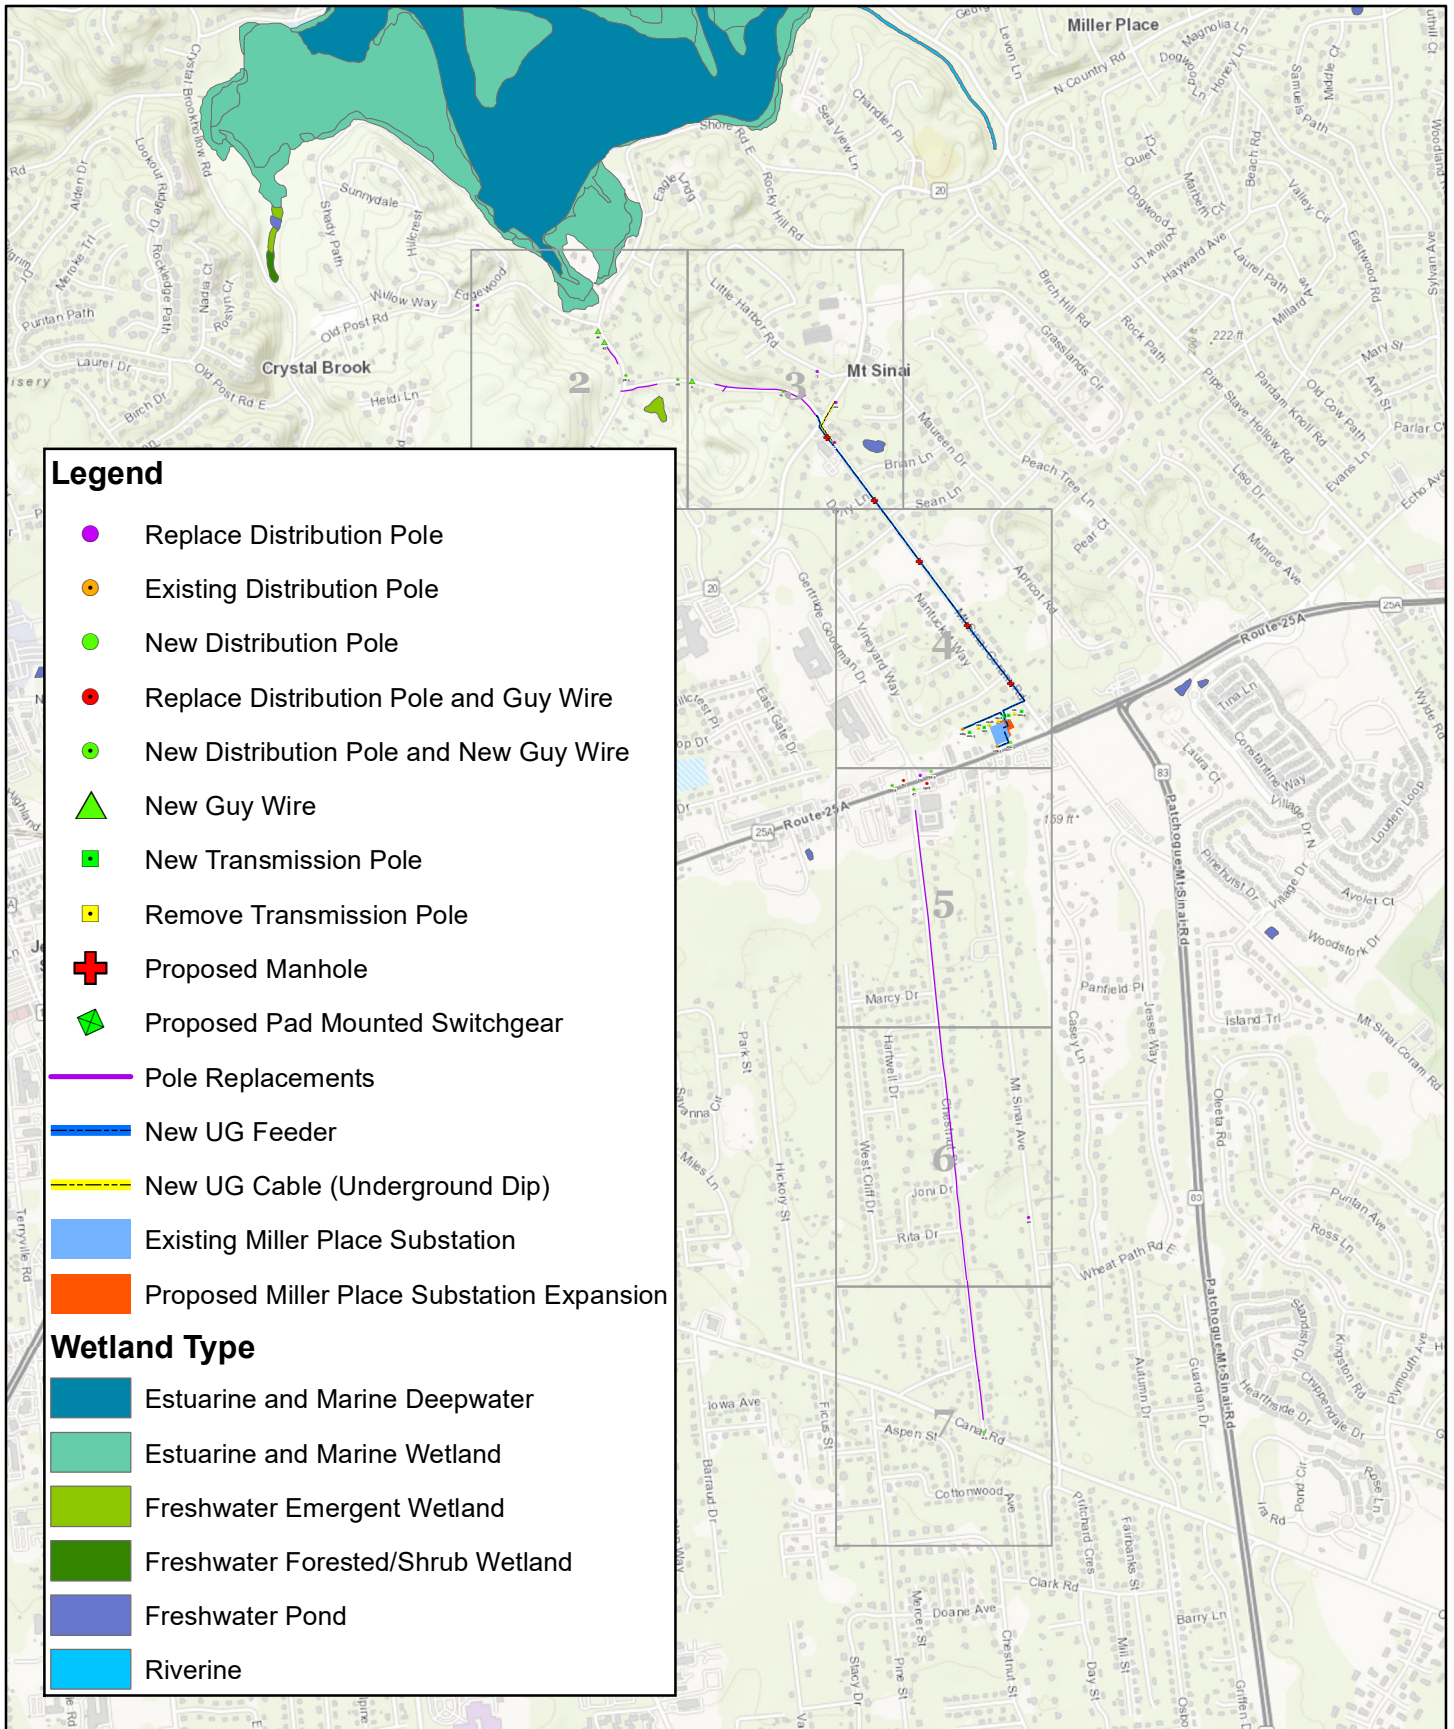


FIGURE 9
WETLAND OVERVIEW MAP
MILLER PLACE NEW UNDERGROUND
FEEDERS AND OVERHEAD C&R PROJECT
 Sources: ESRI Web Map Server, 2018; LIPA GIS Database

