

Legend

Poles

Transmission

- ▲ Replacement - 10'-14' Increase In Height Above Grade
- ▲ Replacement - 15'-20' Increase In Height Above Grade
- ▲ Replacement - 21'-25' Increase In Height Above Grade
- New Install
- Remove
- Replace
- Riser
- Temporary

Distribution

- New Install
- Replace
- Top Pole 1' Above Distribution Line

- Transmission Trenching Route
- Freshwater Wetland Boundary
- Vegetative Clearing

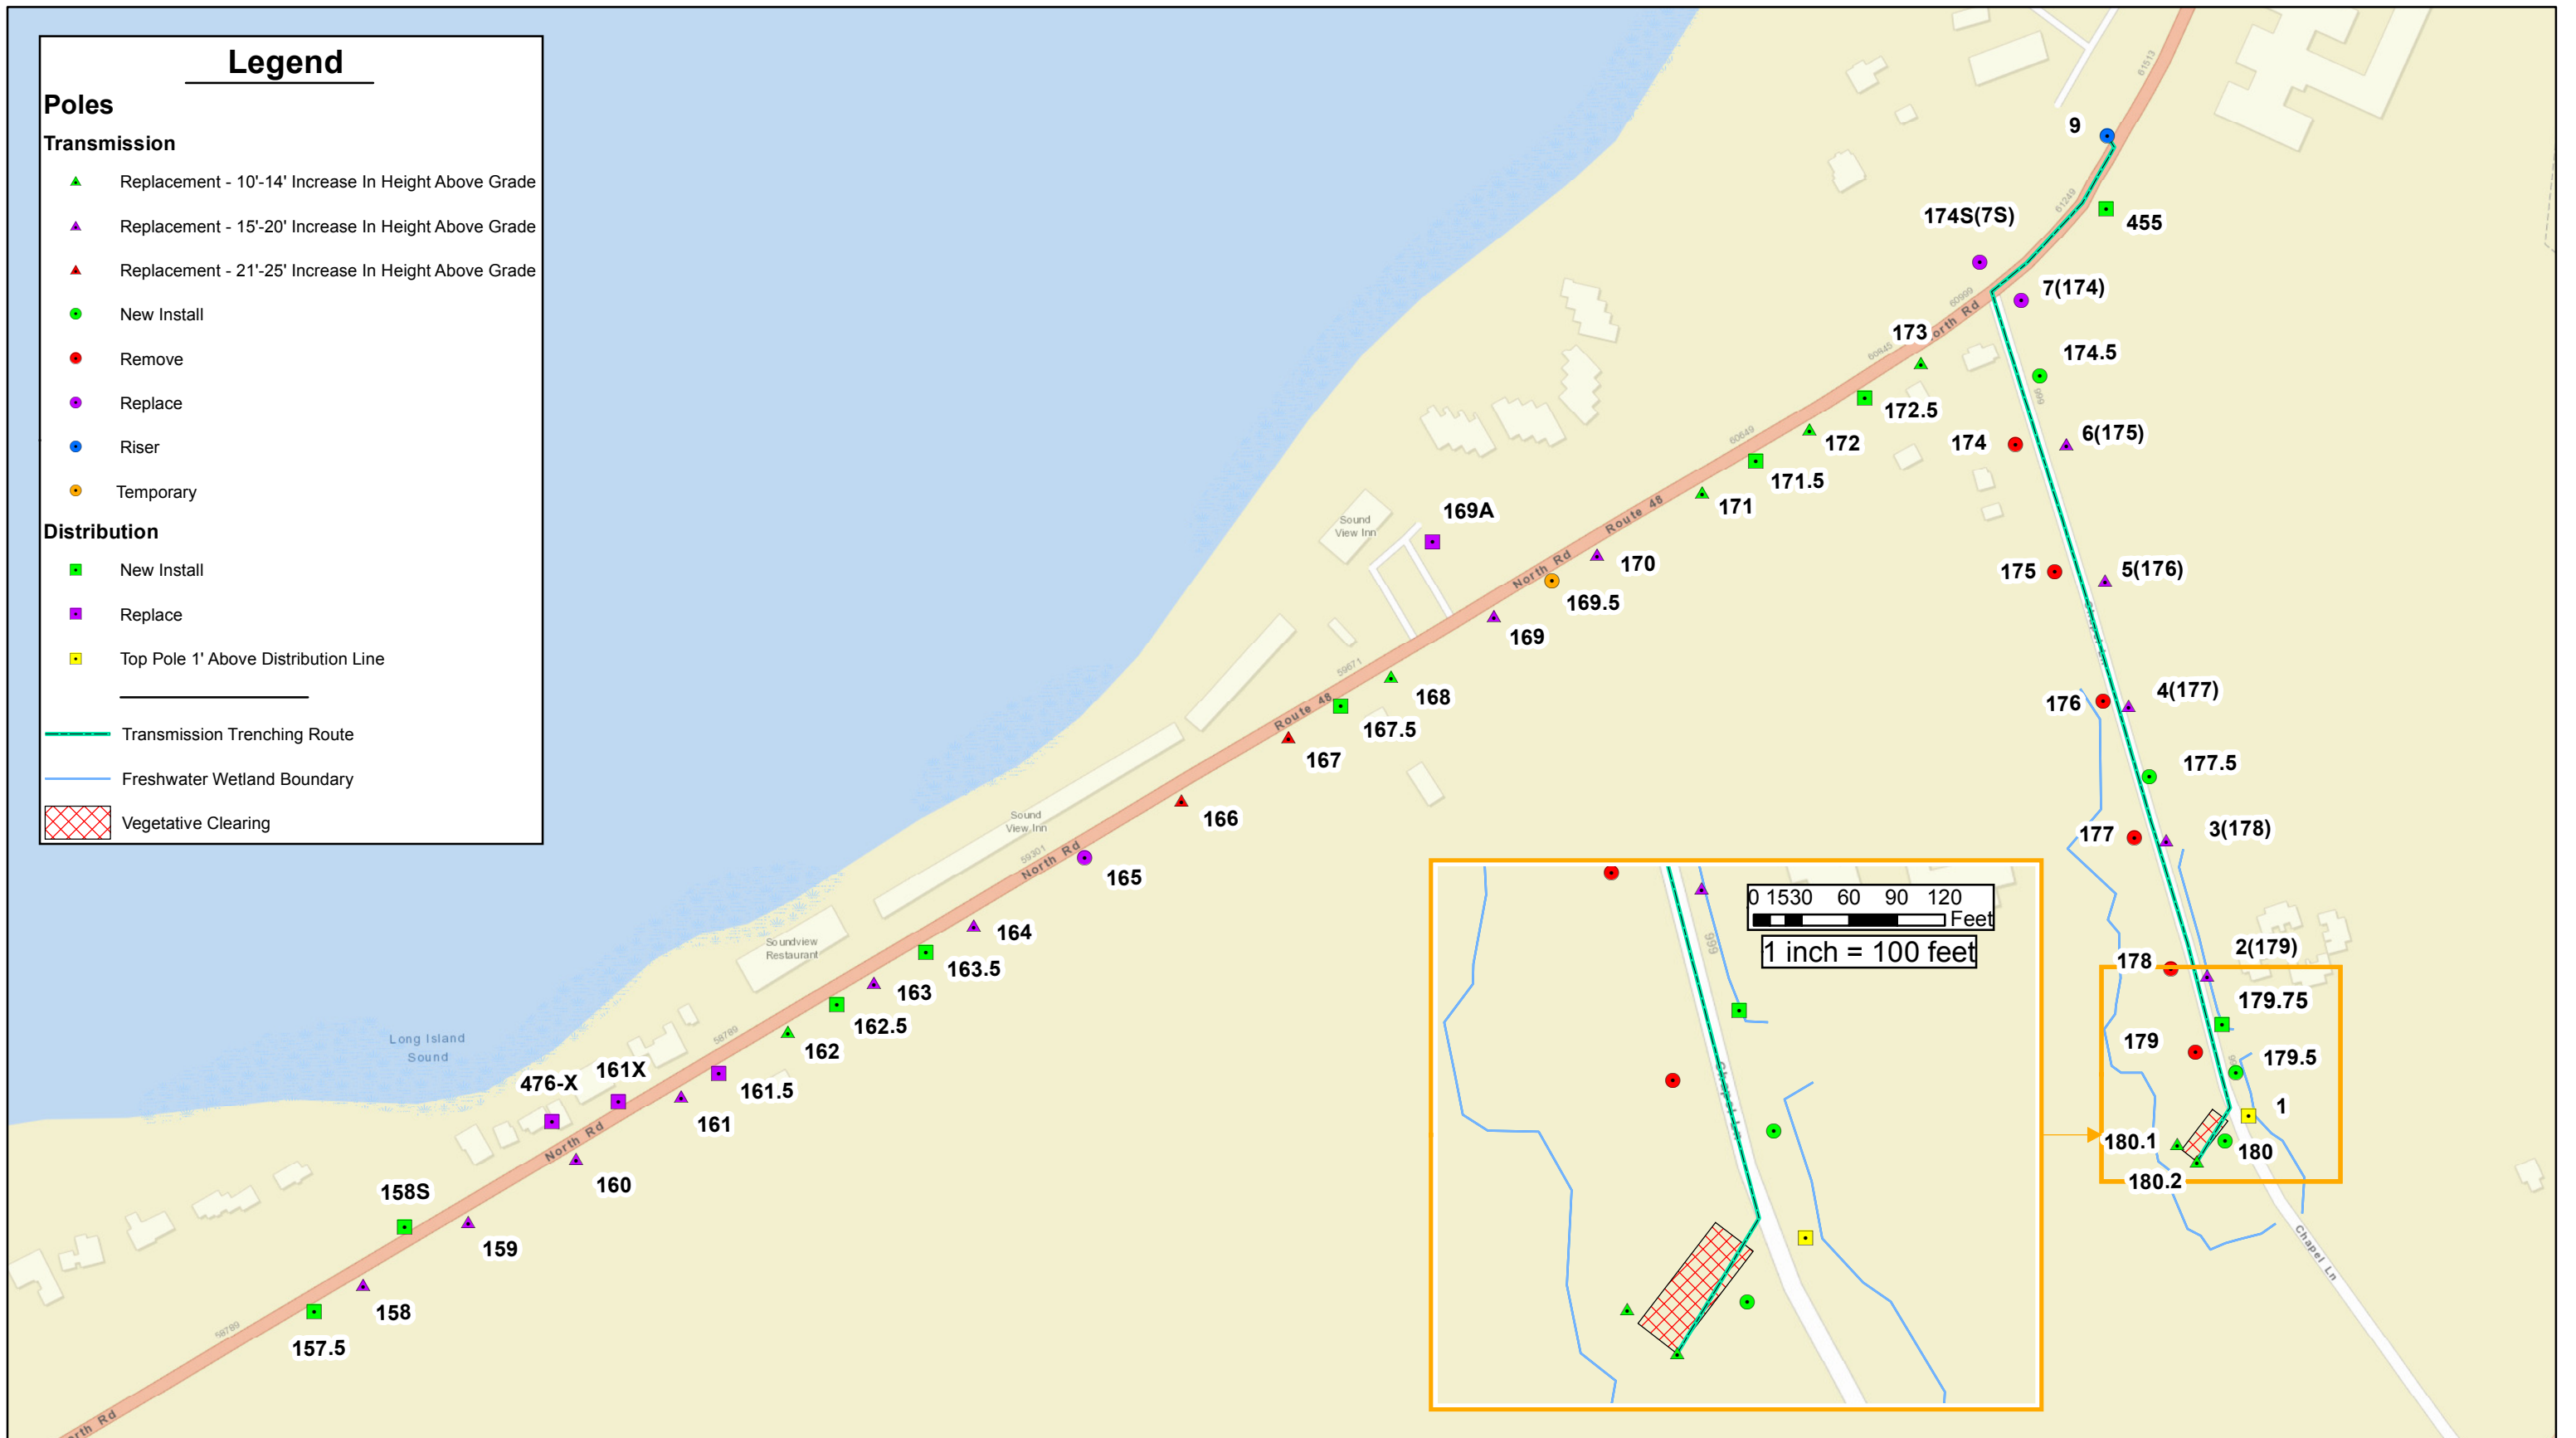


FIGURE 1
COUNTY ROAD 48 POLE RELOCATION PROJECT
LOCATION MAP

Sources: ESRI Web Map Server, 2018; PSEGLI County Road 48 Pole Relocation Distribution, Transmission, and Underground Plans, 2020

